




HOUSING UNITS

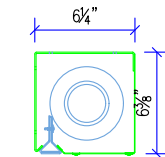


M2100 HOUSING

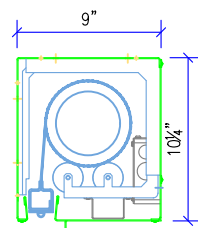


M2500 SMALL HOUSING FOR UNDER 12' CLEAR OPENING HEIGHT

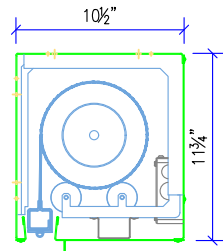


M2500 LARGE HOUSING FOR 12' AND OVER CLEAR OPENING HEIGHT

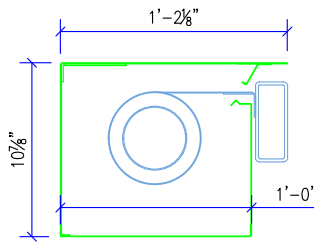

M3000 HEAD BOX HOUSING

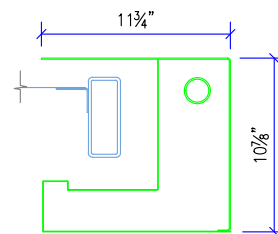

M3000 FOOT BOX HOUSING

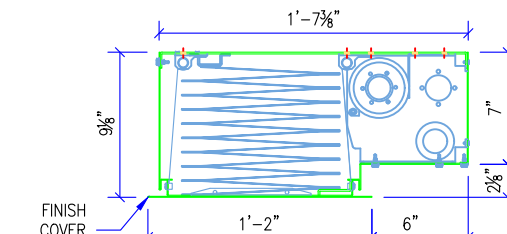


M4000 HOUSING

SCALE: 1" = 1'-0"




287 N. Maple Grove
Boise, ID 83704
800.574.0330
www.smokeguard.com


SIDE GUIDES

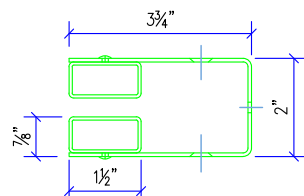


M2100 SIDE GUIDE

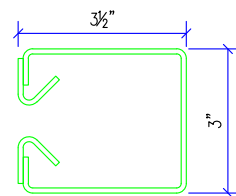

M2500 SIDE GUIDE

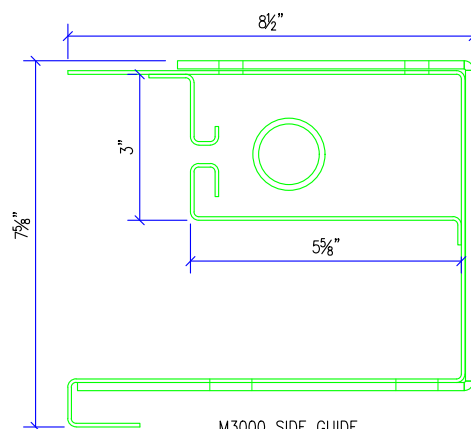


M3000 SIDE GUIDE

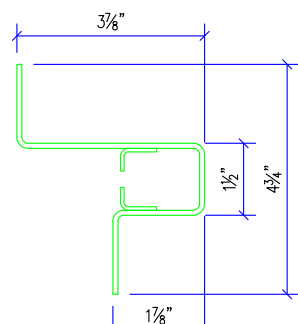


M4000 SIDE GUIDE

SCALE: 3" = 1'-0"


BOTTOM BARS AND LEADING EDGE

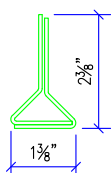


M2100 BOTTOM BAR

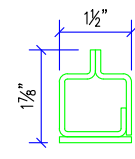


M2500 BOTTOM BAR

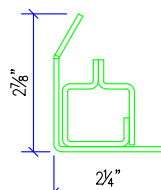


M2500 EGRESS BOTTOM BAR

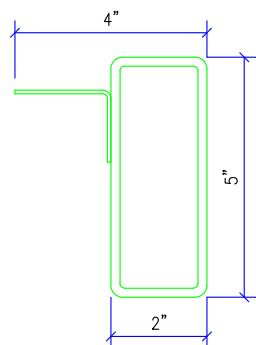

M3000 LEADING EDGE

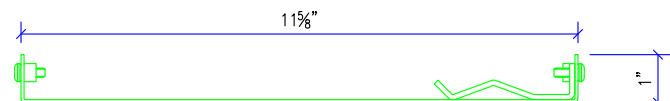

M4000 CURTAIN TRAY

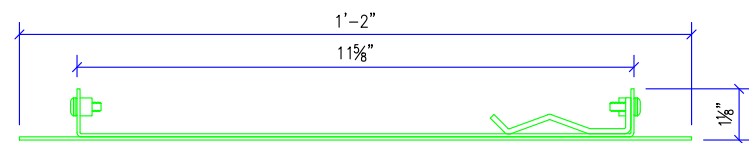


M4000 CURTAIN TRAY W/OPTIONAL 14" FINISH COVER


SCALE: 3" = 1'-0"

HEAD BOX MOUNTING METHODS


FACE MOUNT

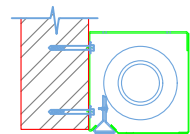

M2100 HOUSING

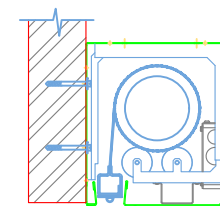


M2500 SMALL HOUSING FOR UNDER 12' CLEAR OPENING HEIGHT

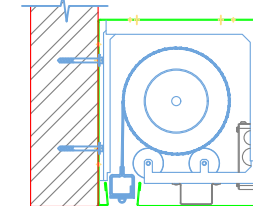


M2500 LARGE HOUSING FOR 12' AND OVER CLEAR OPENING HEIGHT


TOP MOUNT

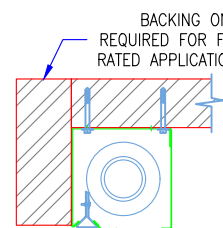

M2100 HOUSING

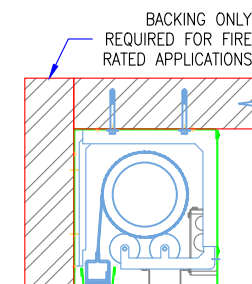

M2500 SMALL HOUSING FOR UNDER 12' CLEAR OPENING HEIGHT

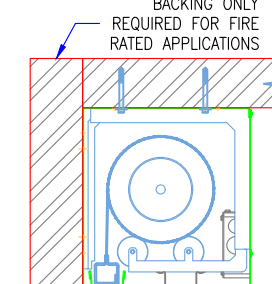


M2500 LARGE HOUSING FOR 12' AND OVER CLEAR OPENING HEIGHT


SCALE: 1" = 1'-0"

SIDE GUIDE MOUNTING STYLES

JAMB MOUNT

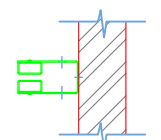


M2100 SIDE GUIDE

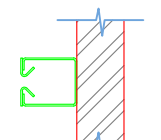


M2500 SIDE GUIDE FOR UNDER 20' - CLEAR OPEN WIDTH

FACE MOUNT

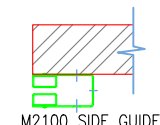

M2100 SIDE GUIDE

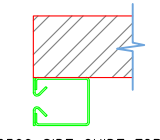

M2500 SIDE GUIDE FOR UNDER 20' - CLEAR OPEN WIDTH

SCALE: 1" = 1'-0"









SMOKE GUARD (VERTICAL, HORIZONTAL, AND PERIMETER) CUT SHEET

REVISION

REVISION NUMBER	REVISION DATE	REVISION DESCRIPTION

DRAWN	NAME	DATE
KDR	KDR	1/25/2018
MODIFIED	KEVINR	2/28/2018
PLOTTED	KEVIN ROGERS	2/28/2018

SHEET TITLE	SIZE
HOUSING AND SIDE GUIDE PROFILES	B SHEET

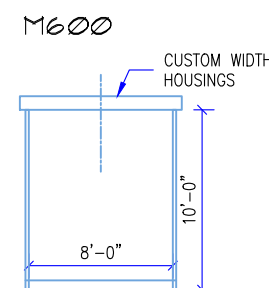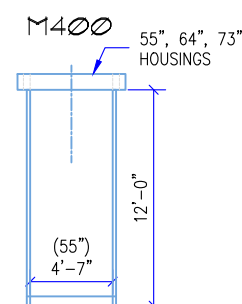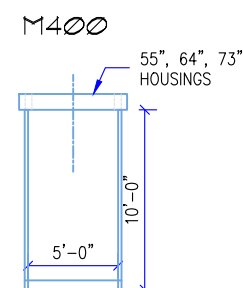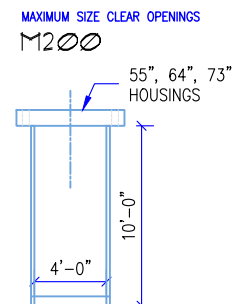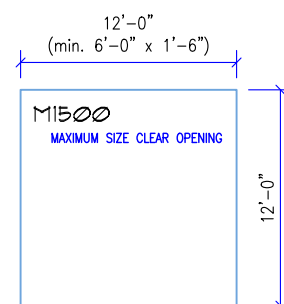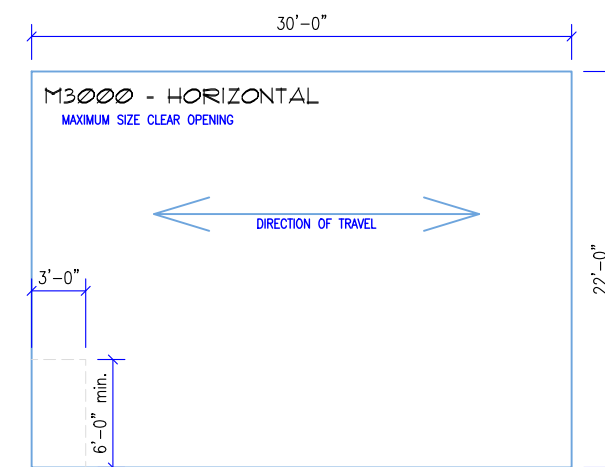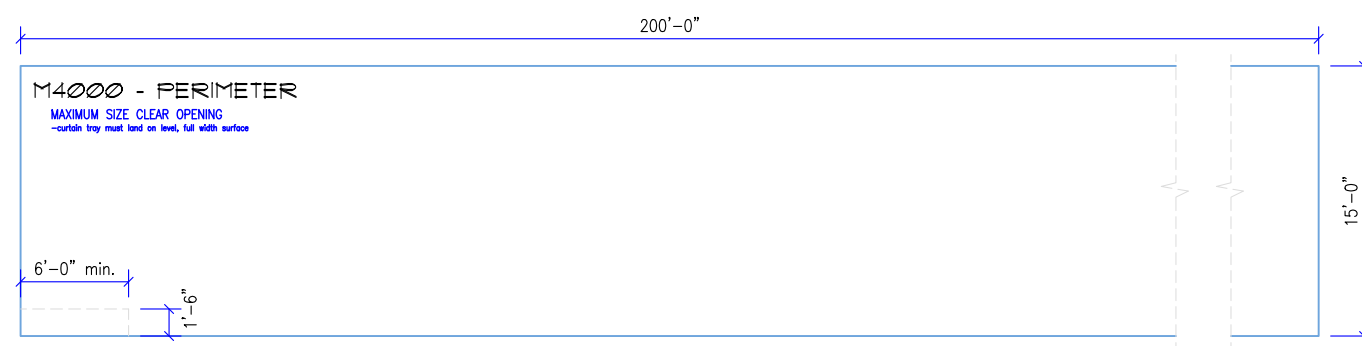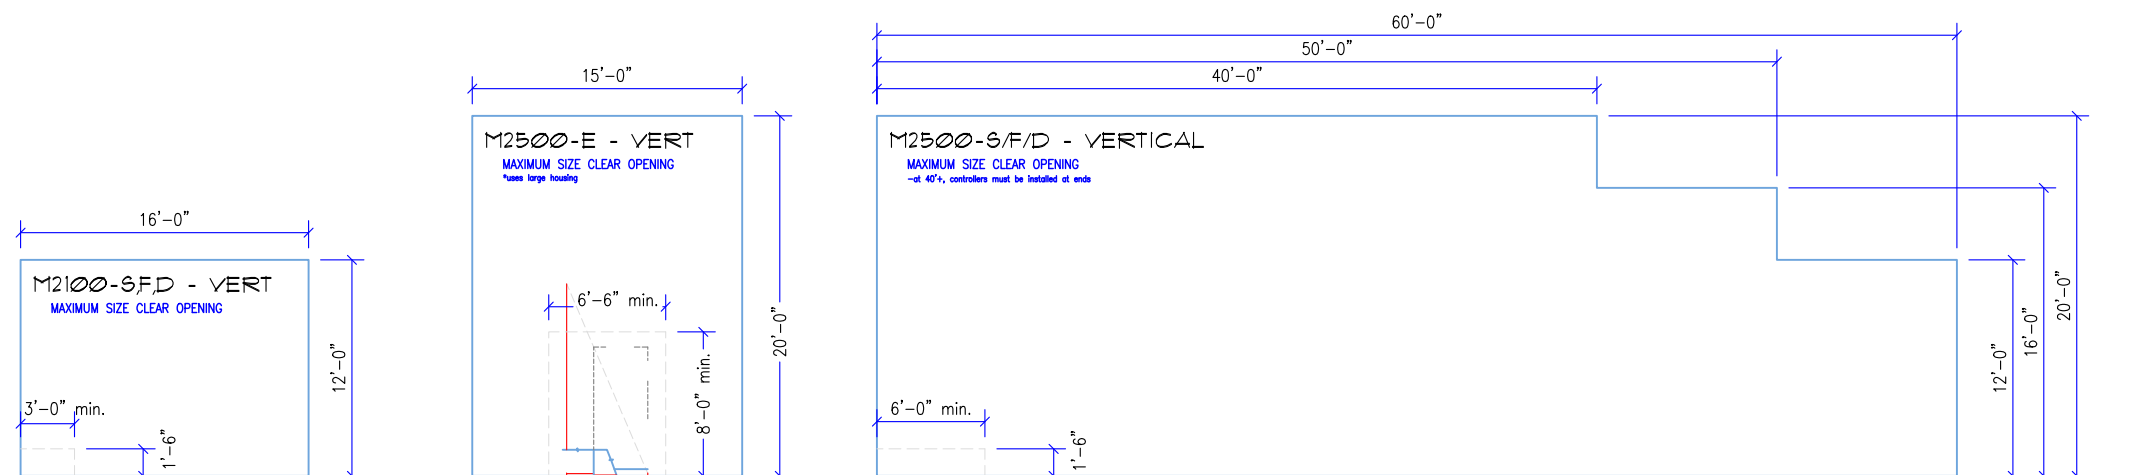

SMOKE GUARD (VERTICAL, HORIZONTAL, AND PERIMETER) CUT SHEET

REVISION

REVISION NUMBER	REVISION DATE	REVISION DESCRIPTION

	NAME	DATE
DRAWN	KDR	1/25/2018
MODIFIED	KEVINR	2/28/2018
PLOTTED	KEVIN ROGERS	2/28/2018

SHEET TITLE	SIZE
ALLOWABLE SIZE RANGES FOR SMOKE GUARD PRODUCTS	B
	SHEET